

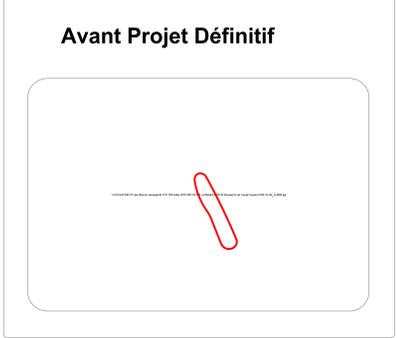
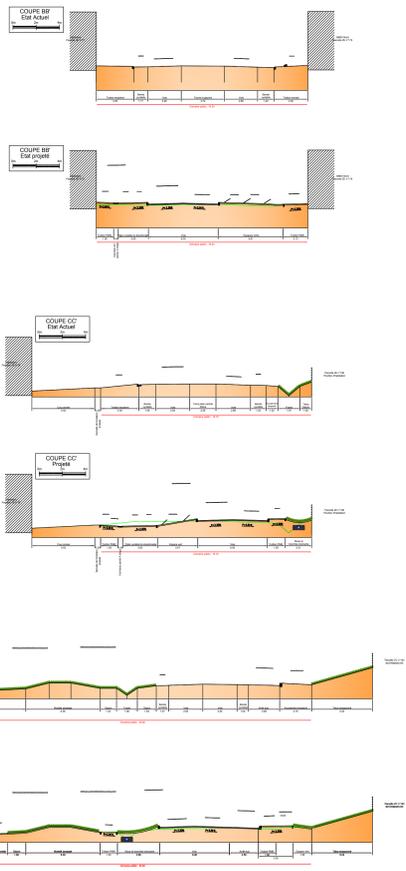


Commune de La Mézière  
1, rue Macéria  
35520 LA MEZIERE

Aménagement de la RD n°637 en agglomération

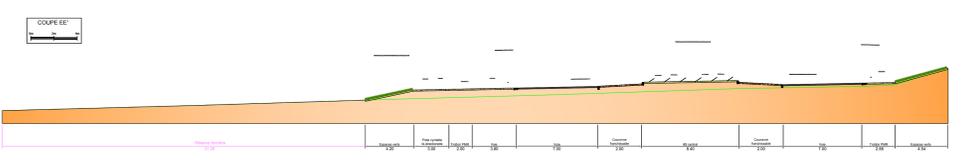

Echelle: 1/1000ème		Date: 25 Septembre 2016																
<table border="1"> <tr> <th>N°</th> <th>Libellé</th> <th>Date</th> <th>Statut</th> </tr> <tr> <td>1</td> <td>...</td> <td>...</td> <td>...</td> </tr> <tr> <td>2</td> <td>...</td> <td>...</td> <td>...</td> </tr> <tr> <td>3</td> <td>...</td> <td>...</td> <td>...</td> </tr> </table>			N°	Libellé	Date	Statut	1	...	...	...	2	...	...	...	3	...	...	...
N°	Libellé	Date	Statut															
1	...	...	...															
2	...	...	...															
3	...	...	...															
41, Rue Macéria - 35520 LA MEZIERE 02 99 50 11 88 / 02 99 50 11 89 contact@bureau-urbanisme.com		APD 1																

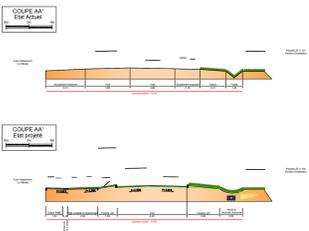

- Légende :**
- Voie - Enrobé noir
  - Accès riverains et Stationnements - Enrobé noir
  - Piste cyclable - Enrobé beige
  - Trottoir PMR - Stabilisé au liant de verre
  - Trottoir PMR - Enrobé noir
  - Carrefour de la rue Macéria - Béton
  - Noue - Terre pierre enherbé
  - Espaces verts - Gazon
  - Espaces verts - Plantations
  - Couronne intérieure - pavés en pierre naturelle
  - Chainette de pavés en pierre naturelle
  - Arbres tiges

Déplacement des chicanes bois

Intermarché